


QUIKSET SHOWN
SEE PAGE 2 FOR CARSON DESIGN

INSTALLATION	ITEM NO.	QUIKSET NO.	CARSON
PARKWAY	BTE-5	104-4200	TE-46

NOTES

1. BURIED TRANSFORMER ENCLOSURE TO BE FURNISHED COMPLETE WITH BAFFLE CONE, GALVANIZED TAMPER VENT, GALVANIZED GRATING, AND GALVANIZED HARDWARE.
2. SEE UGS-735.1 FOR PLASTIC BURIED TRANSFORMER ENCLOSURE INSTALLATION REQUIREMENTS.
3. GRATE FOR SIDE WALK INSTALLATION SHALL HAVE FLATTENED EXPANDED METAL (1/2" NO. 13 GA) TOP COVERING WELDED IN PLACE PRIOR TO GALVANIZING.
4. ALL B.T.E.'S SHALL BE FURNISHED WITH STAINLESS STEEL, PENTA HEAD CAP SCREWS FOR COVER SECURING.

DRAWN:	UNDERGROUND STRUCTURES STANDARDS	UGS-734.1 PAGE 1 OF 2
CHECKED:	BURIED TRANSFORMER ENCLOSURE	
APPROVED:	PLASTIC	
DATE: 8/11/1998	(HDPE OR POLYSTYRENE)	

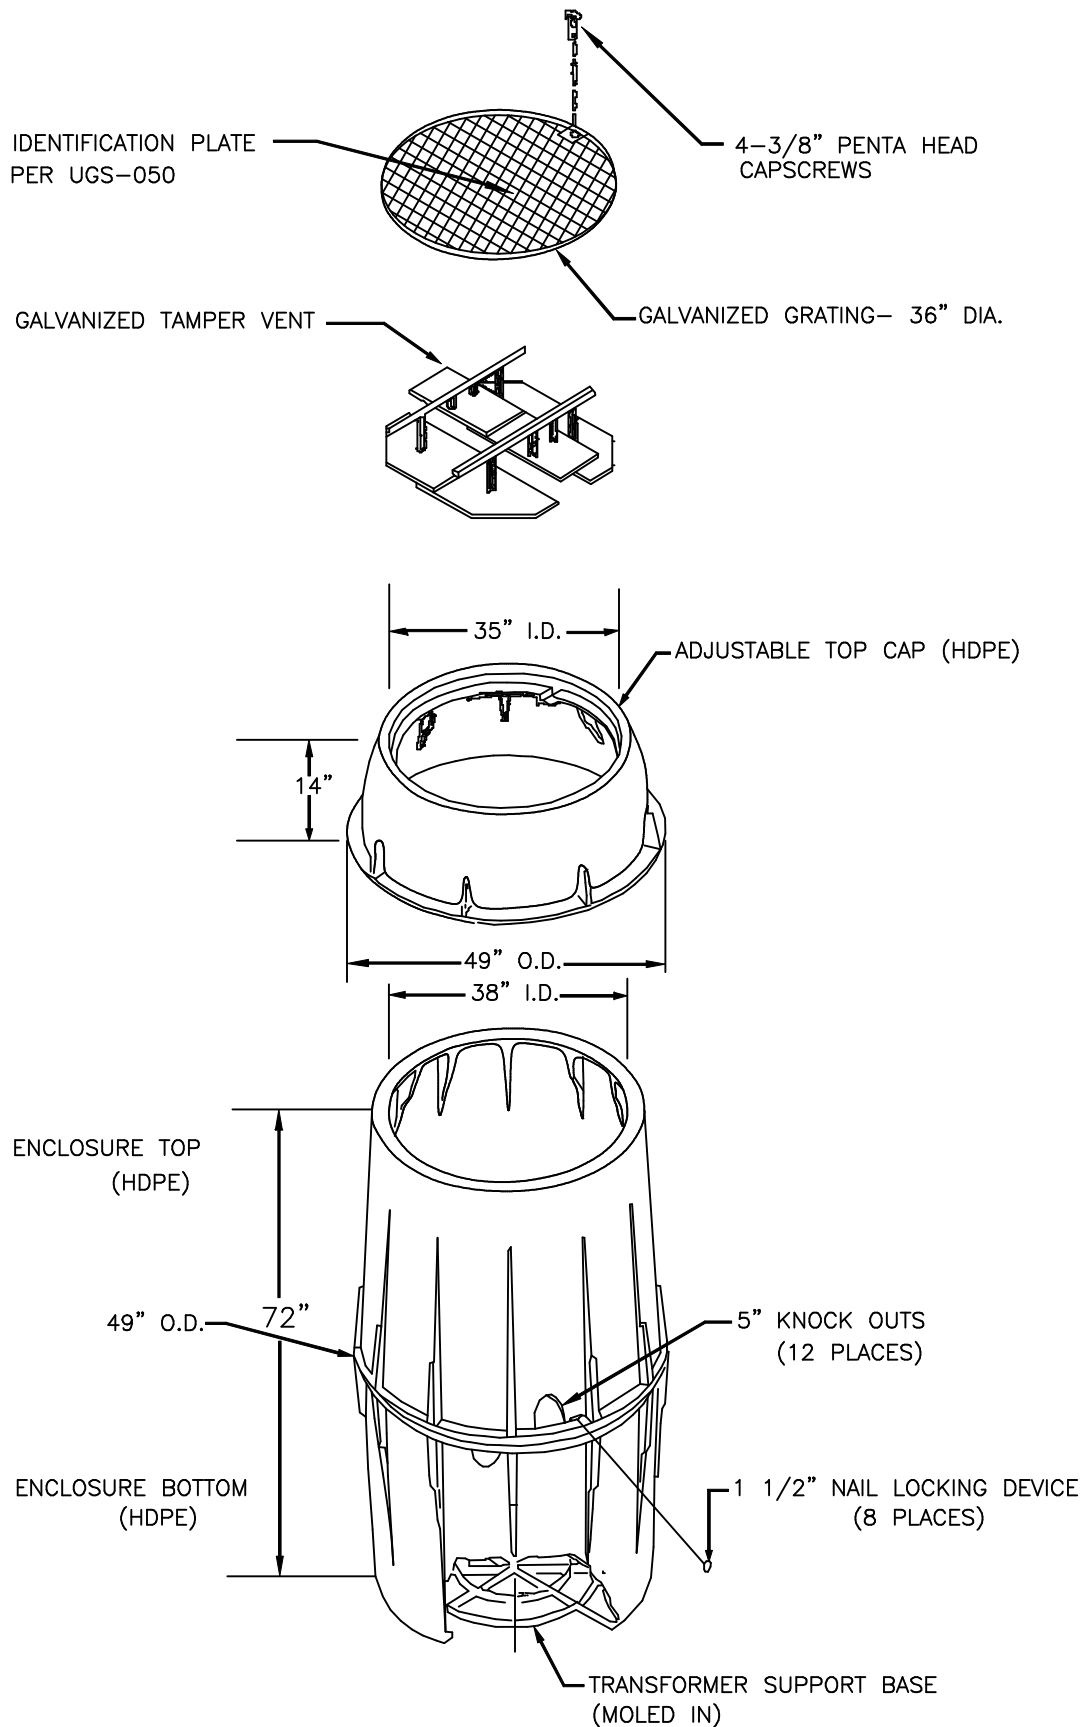

DRAWN:	UNDERGROUND STRUCTURES STANDARDS	UGS-734.1 PAGE 2 OF 2
CHECKED:	PLASTIC	
APPROVED:	(CARSON INDUSTRIES TYPE)	
DATE: 8/13/1998		